



TRG ŽRTAVA FAŠIZMA 10-13
TLOCRT PODRUMA

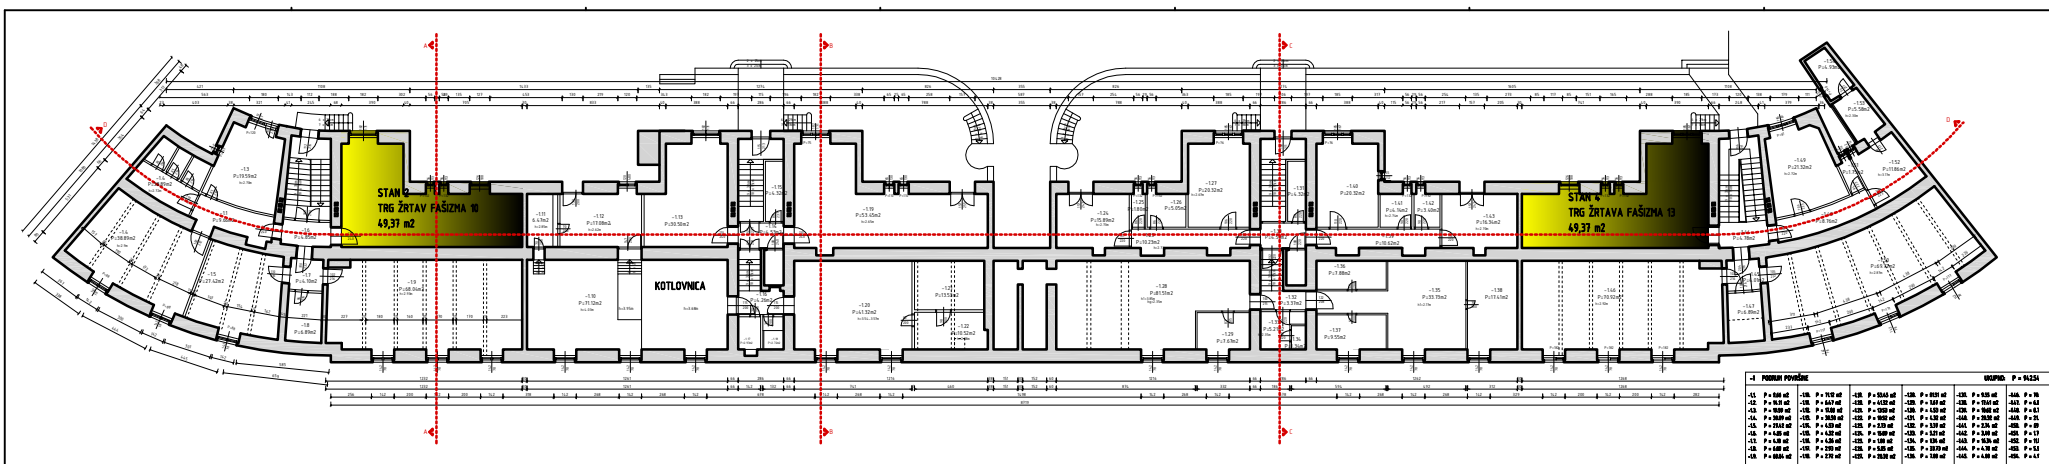



TLOCRT I. KATA
TRG ŽRTAVA FAŠIZMA 10-13

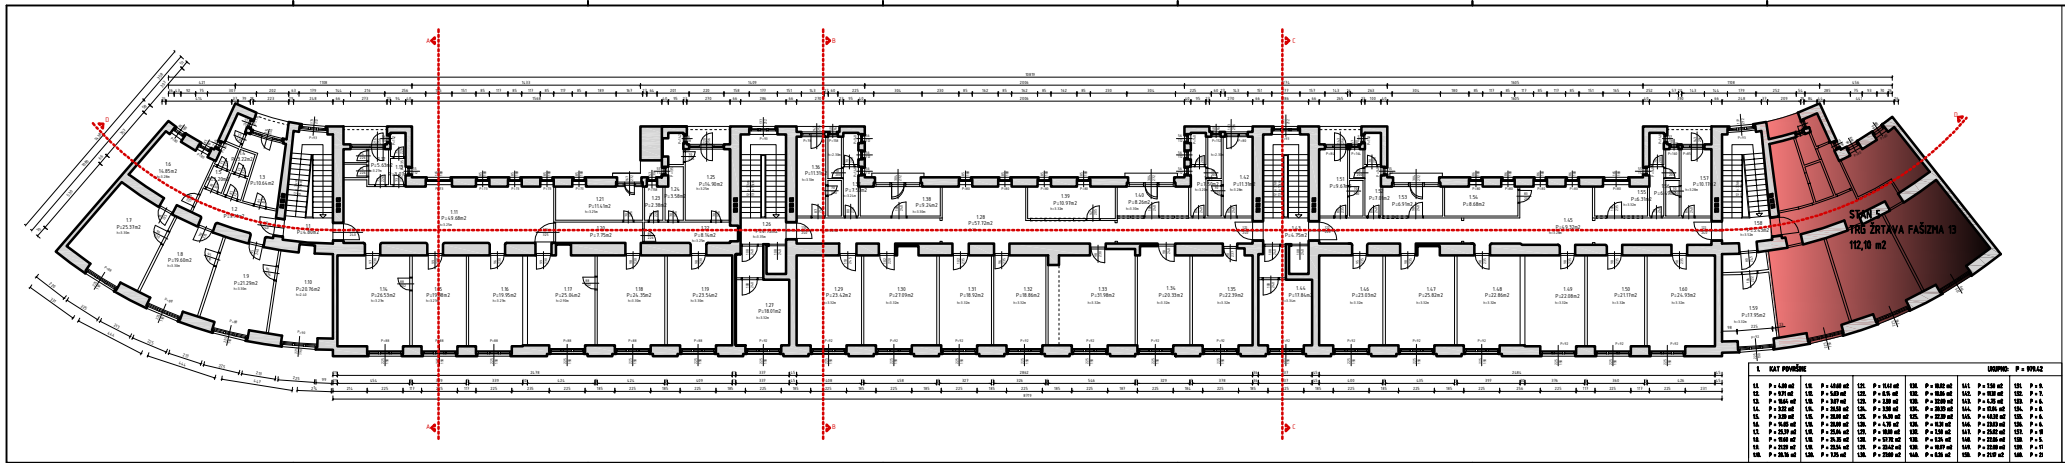



TLOCRT II. KATA
TRG ŽRTAVA FAŠIZMA 10-13

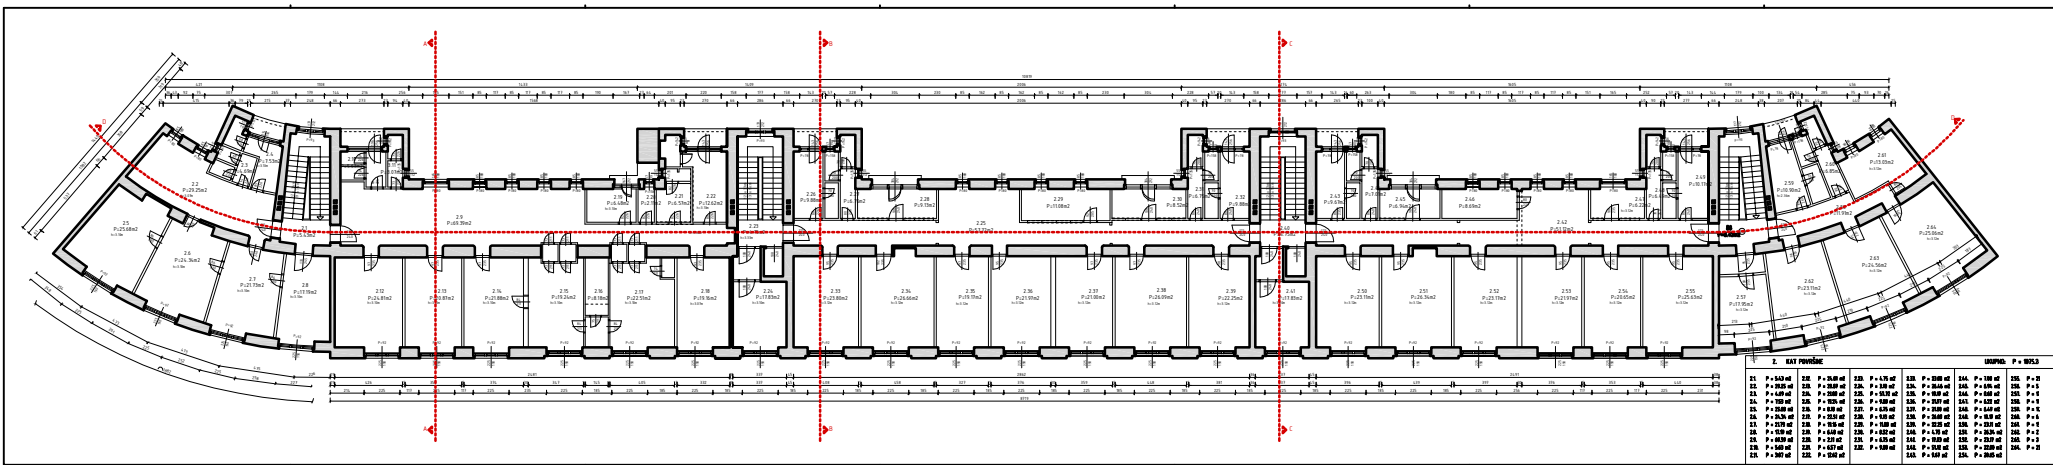



TLOCRT III. KATA
TRG ŽRTAVA FAŠIZMA 10-13

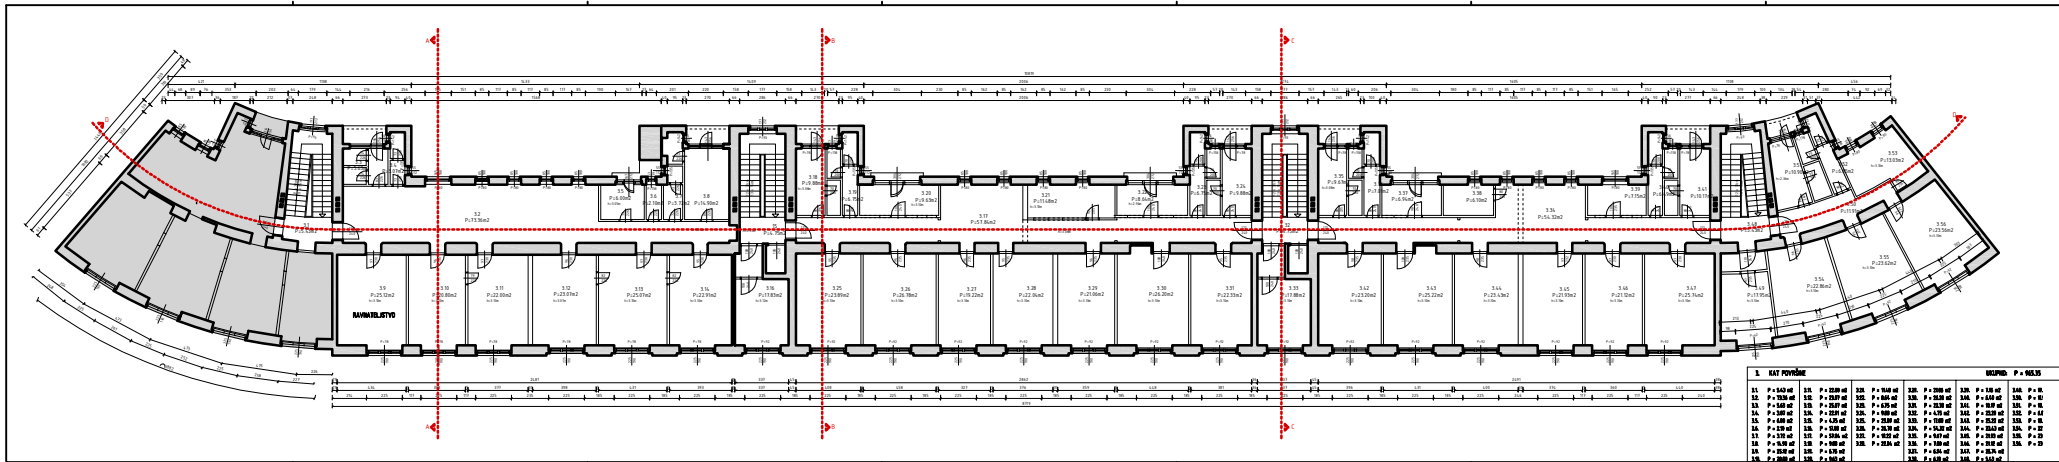


TLOCRT IV. KATA
TRG ŽRTAVA FAŠIZMA 10-13

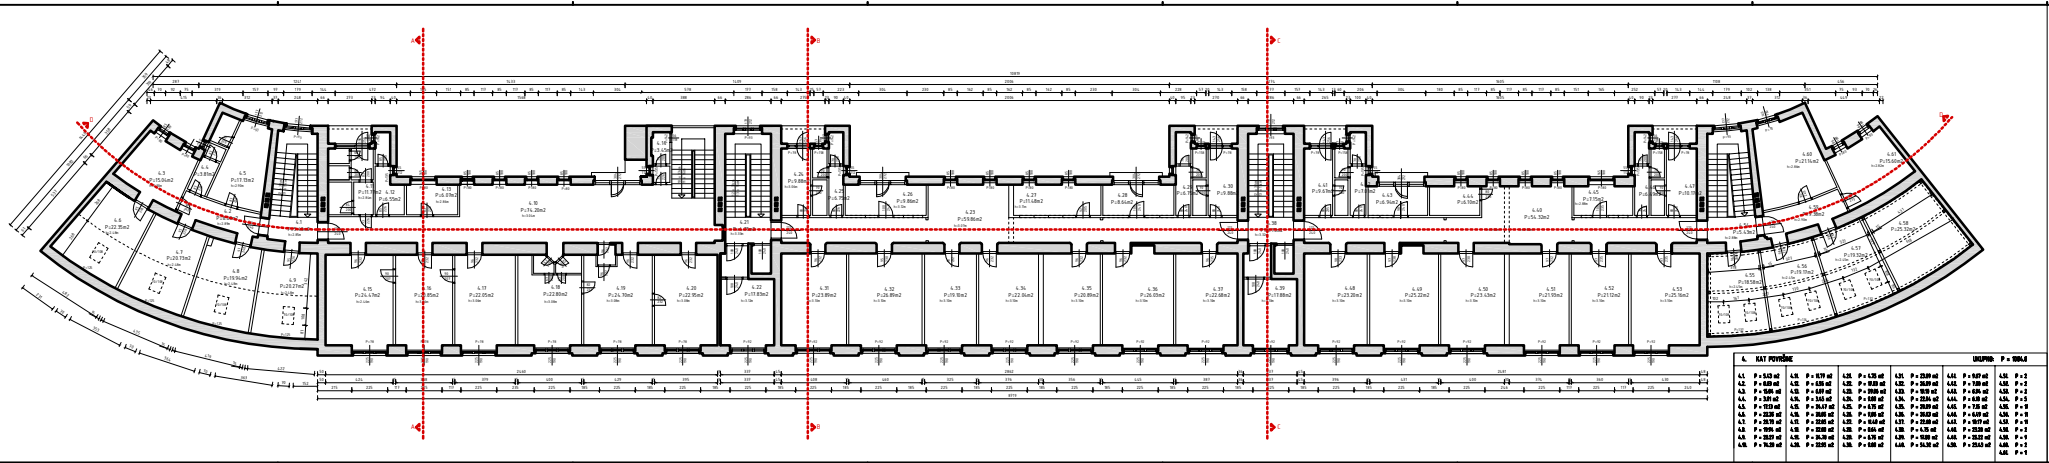




TLOCRT V. KATA
TRG ŽRTAVA FAŠIZMA 10-13

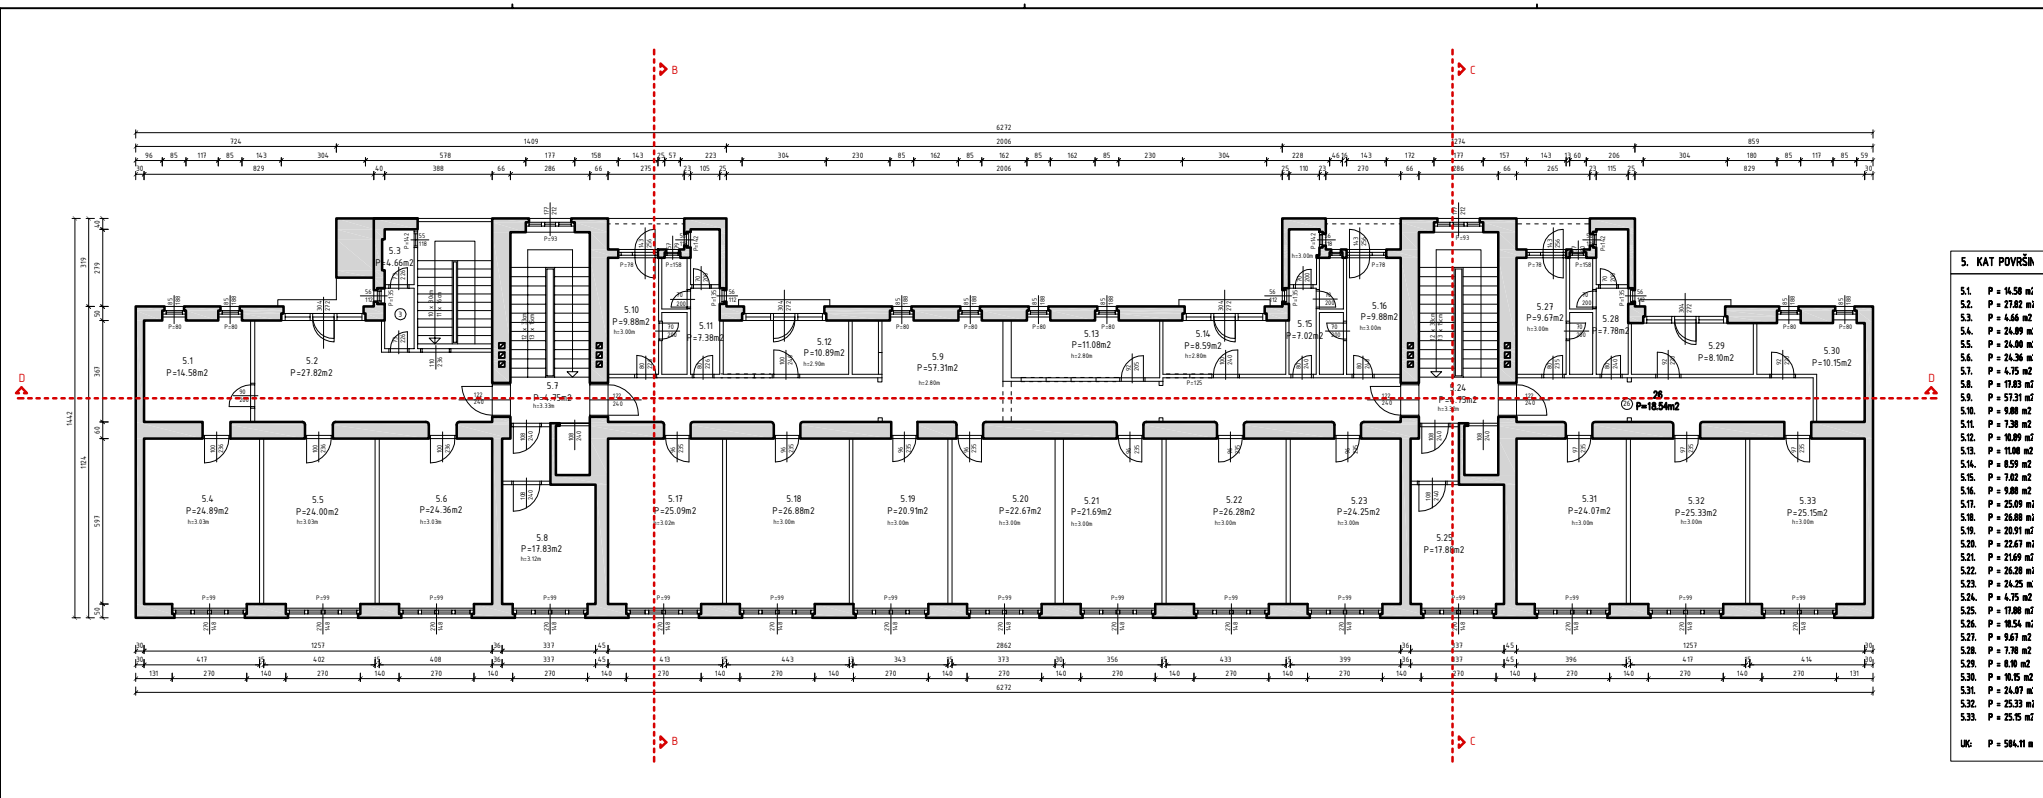


TLOCRT VI. KATA
TRG ŽRTAVA FAŠIZMA 10-13

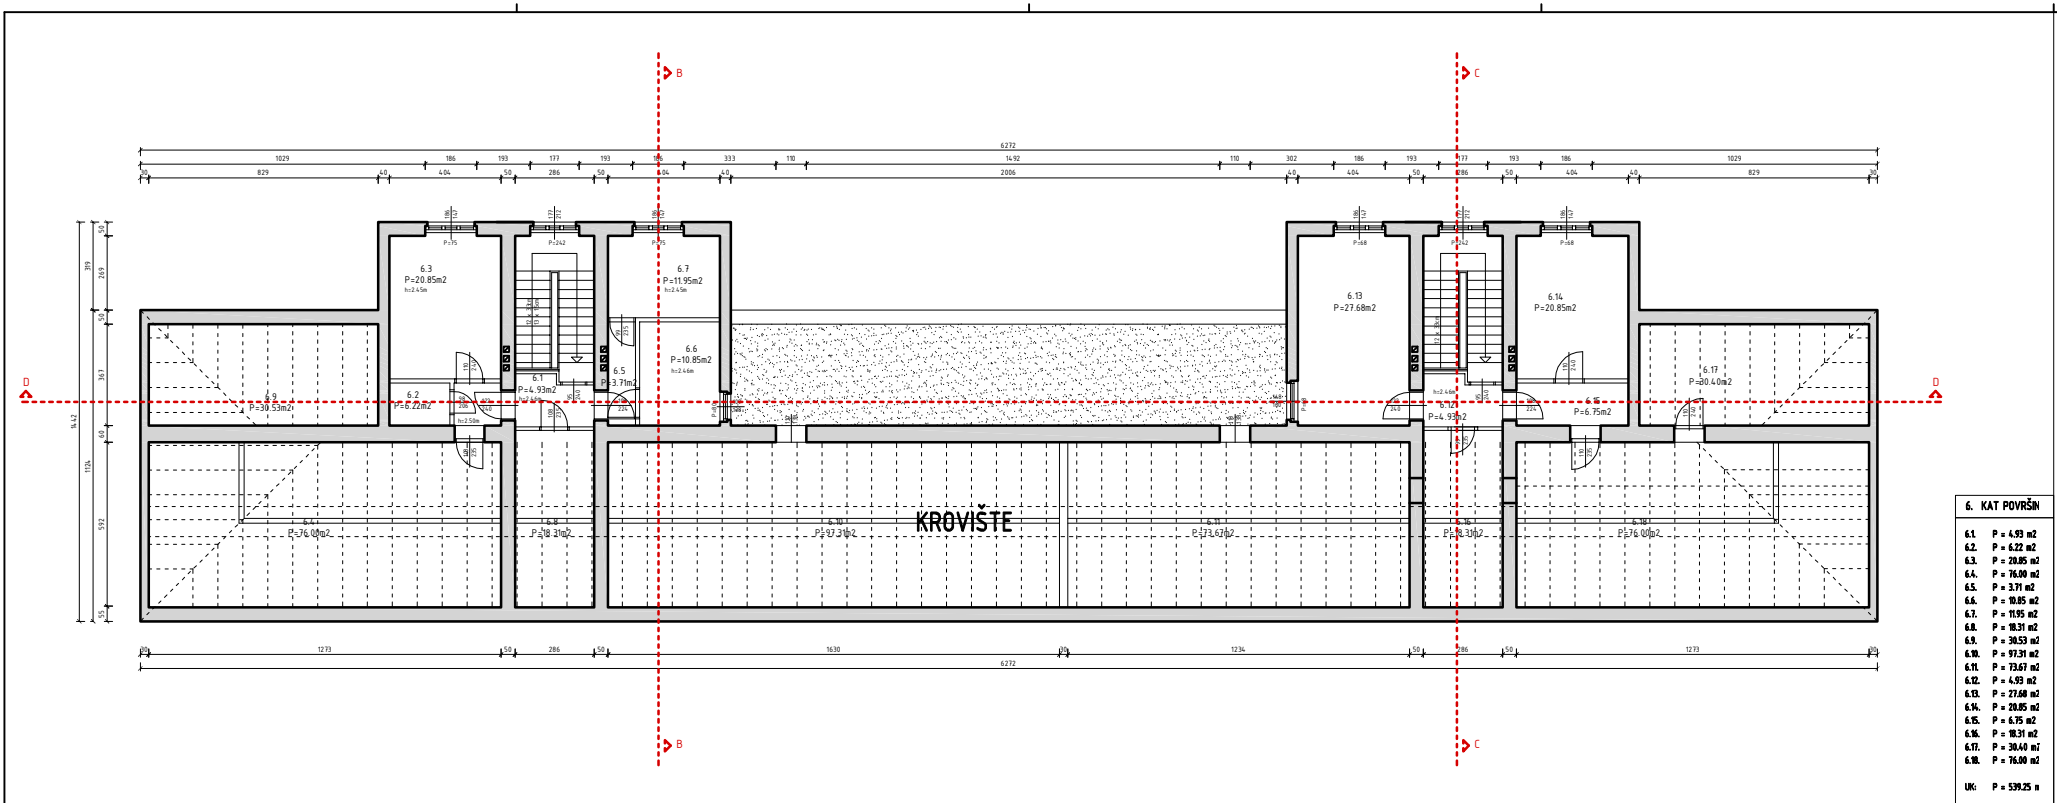

TRG ŽRTAVA FAŠIZMA 10-13
TLOCRT KROVNIH PLOHA

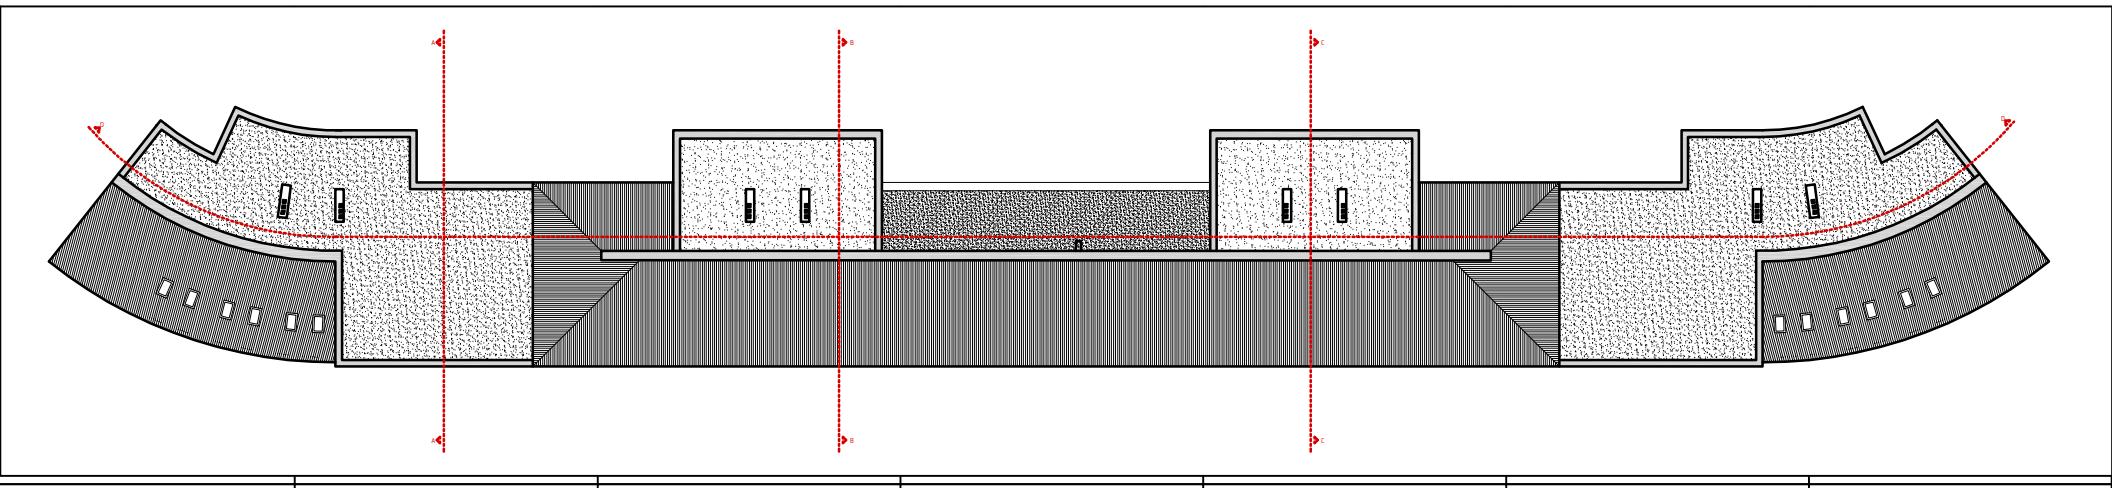

TRG ŽRTAVA FAŠIZMA 10-13
PRESJEK A-A

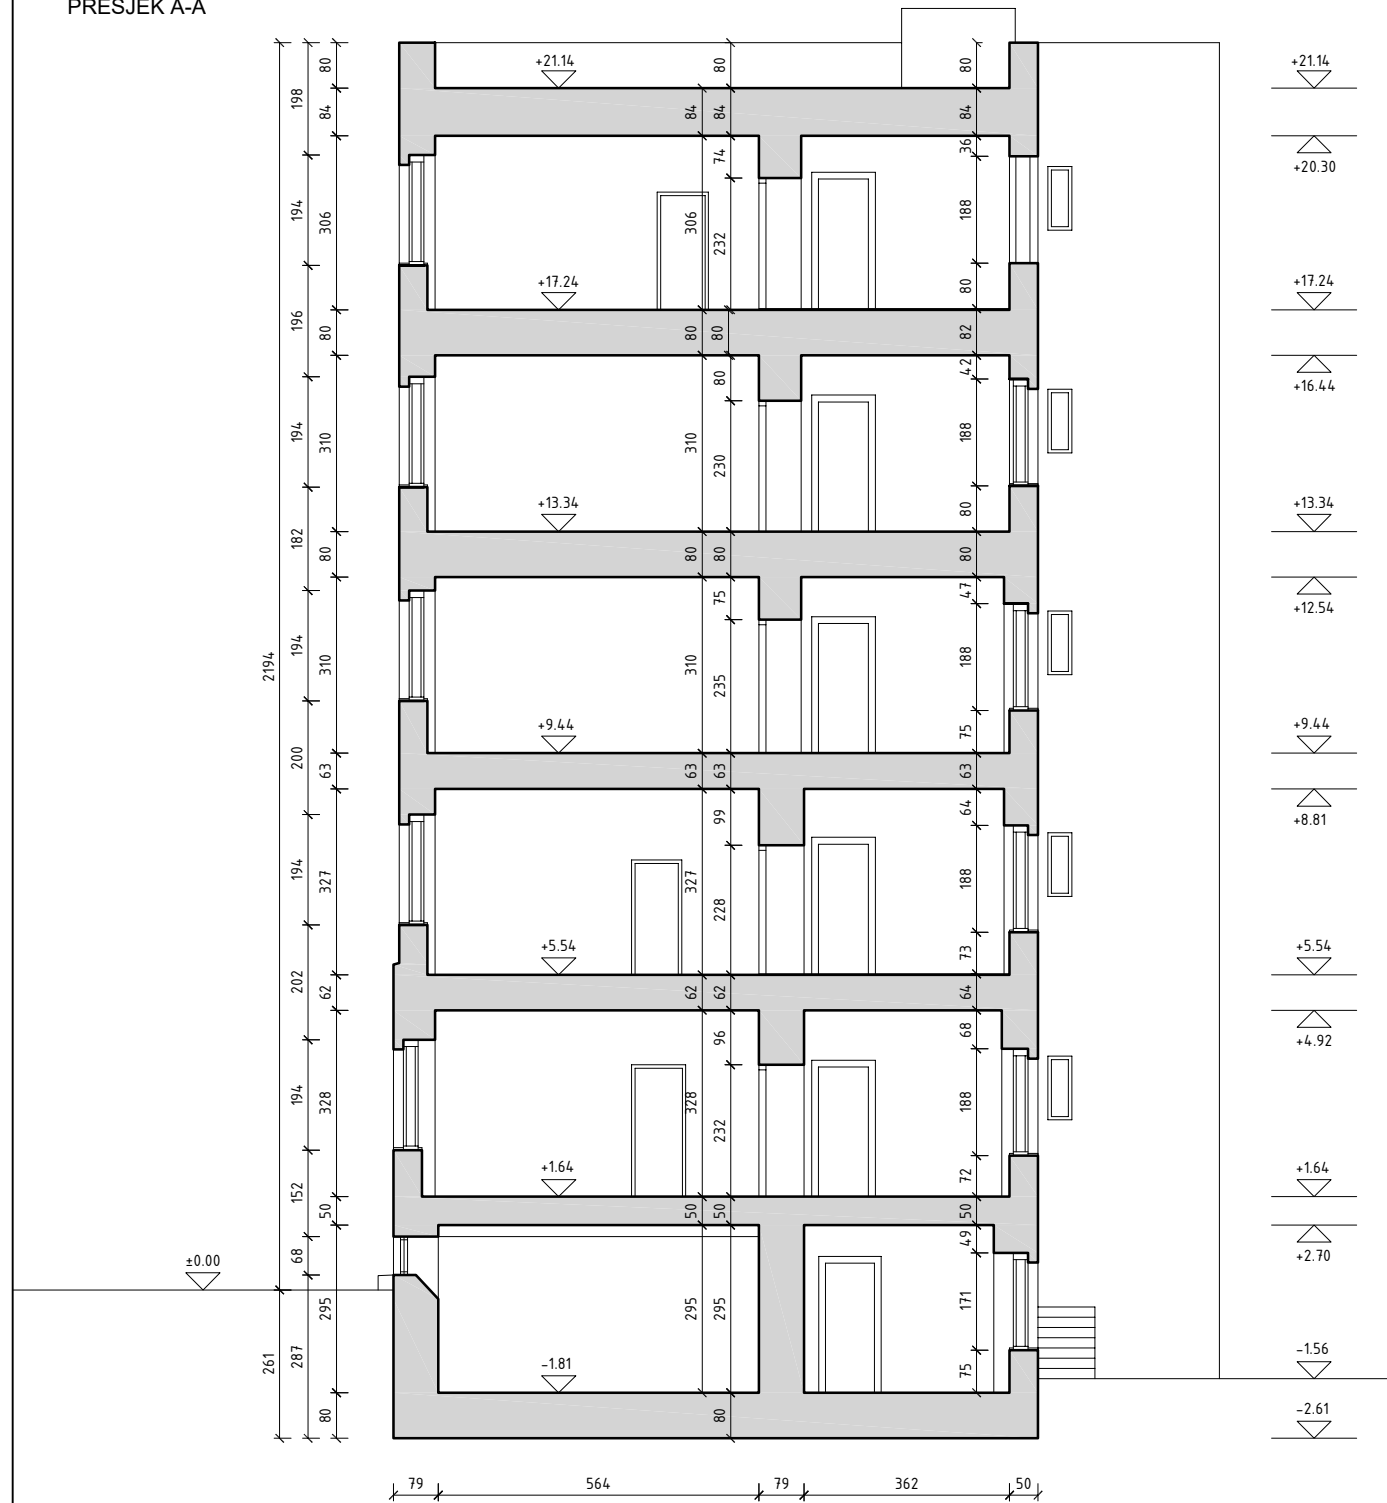

TRG ŽRTAVA FAŠIZMA 10-13
PRESJEK D-D



TRG ŽRTAVA FAŠIZMA 10-13
SJEVERNA FASADA



TRG ŽRTAVA FAŠIZMA 10-13
JUŽNA FASADA

