



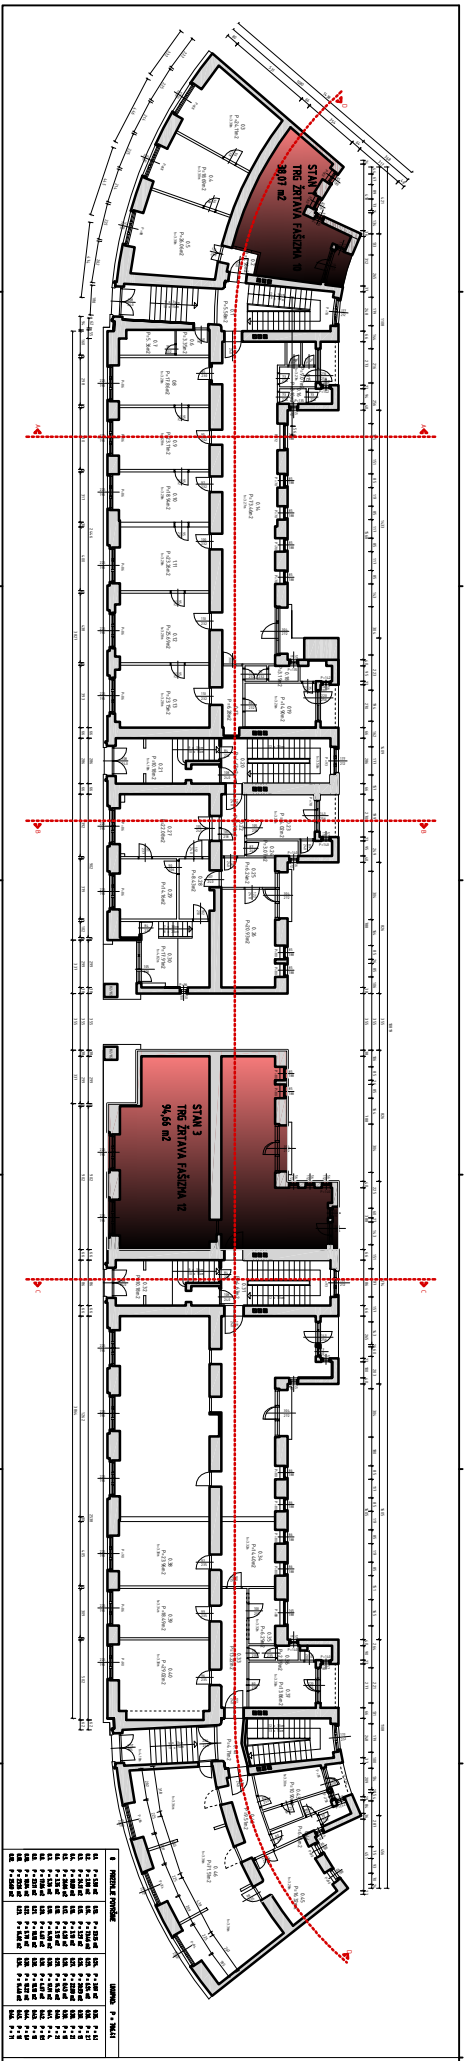


TRG ŽRTAVA FAŠIZMA 10-13
TLOCRT PRIZEMLJA

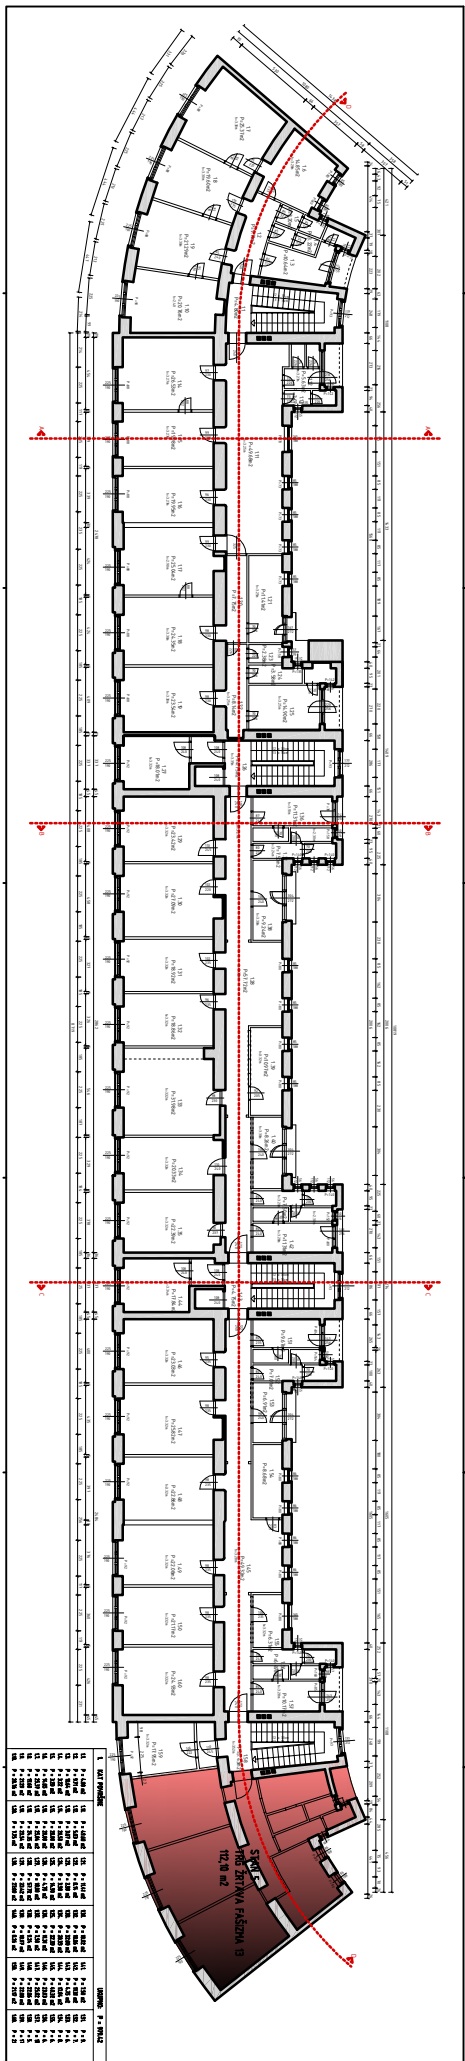


TLOČRT I. KATA
TRG ŽRTAVA FAŠIZMA 10-13



TLOCRT II. KATA
TRG ŽRTAVA FAŠIZMA 10-13

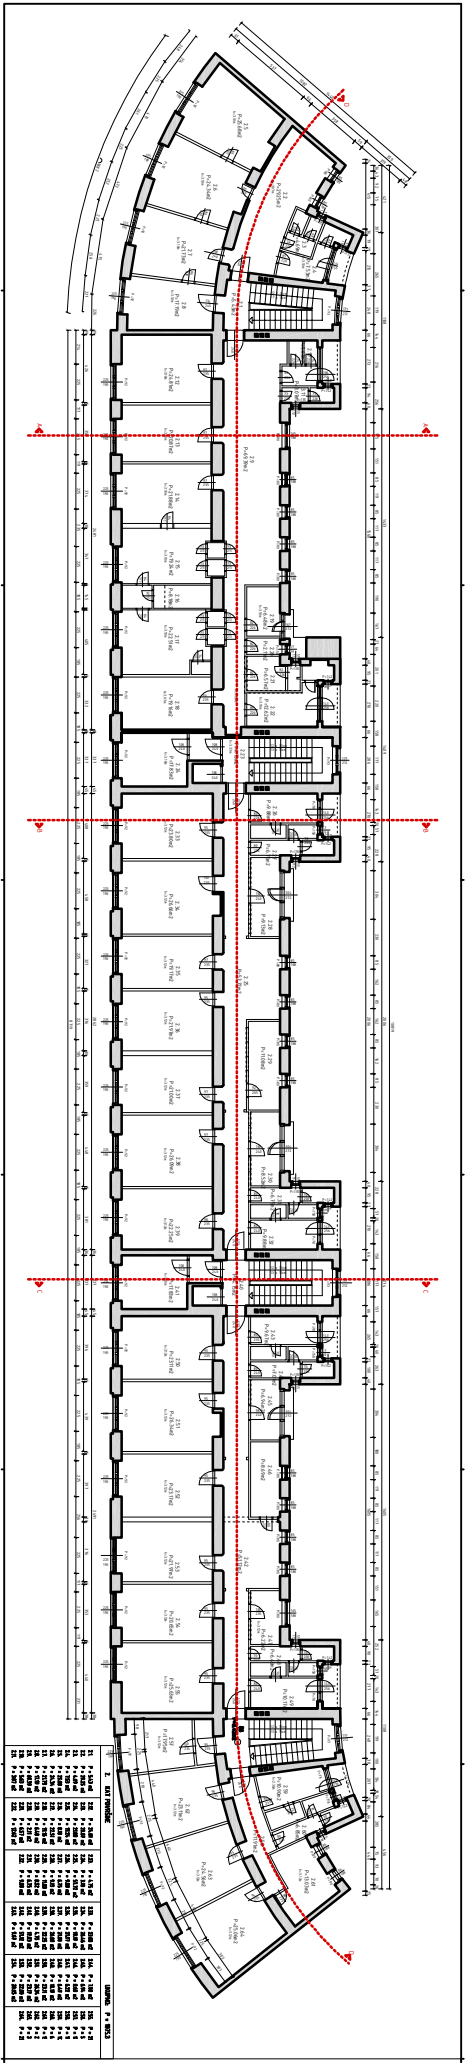

TL00RT III. KATA
TRG ŽRTAVA FAŠIZMA 10-13

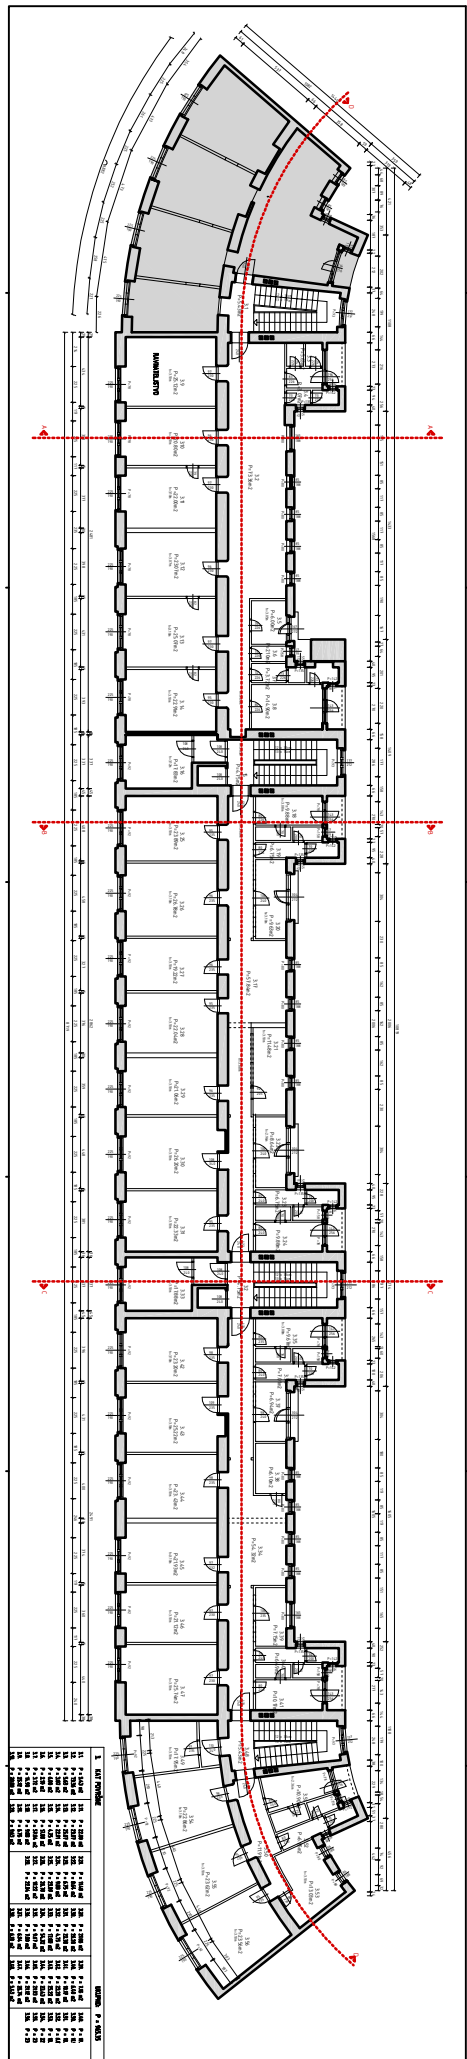


Architectural floor plan of a long, narrow building with a curved end. The plan shows multiple rooms, corridors, and stairwells. Red dashed lines indicate section cut locations. A table at the bottom lists room numbers and names.



[illegible]


TILOČRT V. KATA
TRG ŽRITAVA FASIZMA 10-13

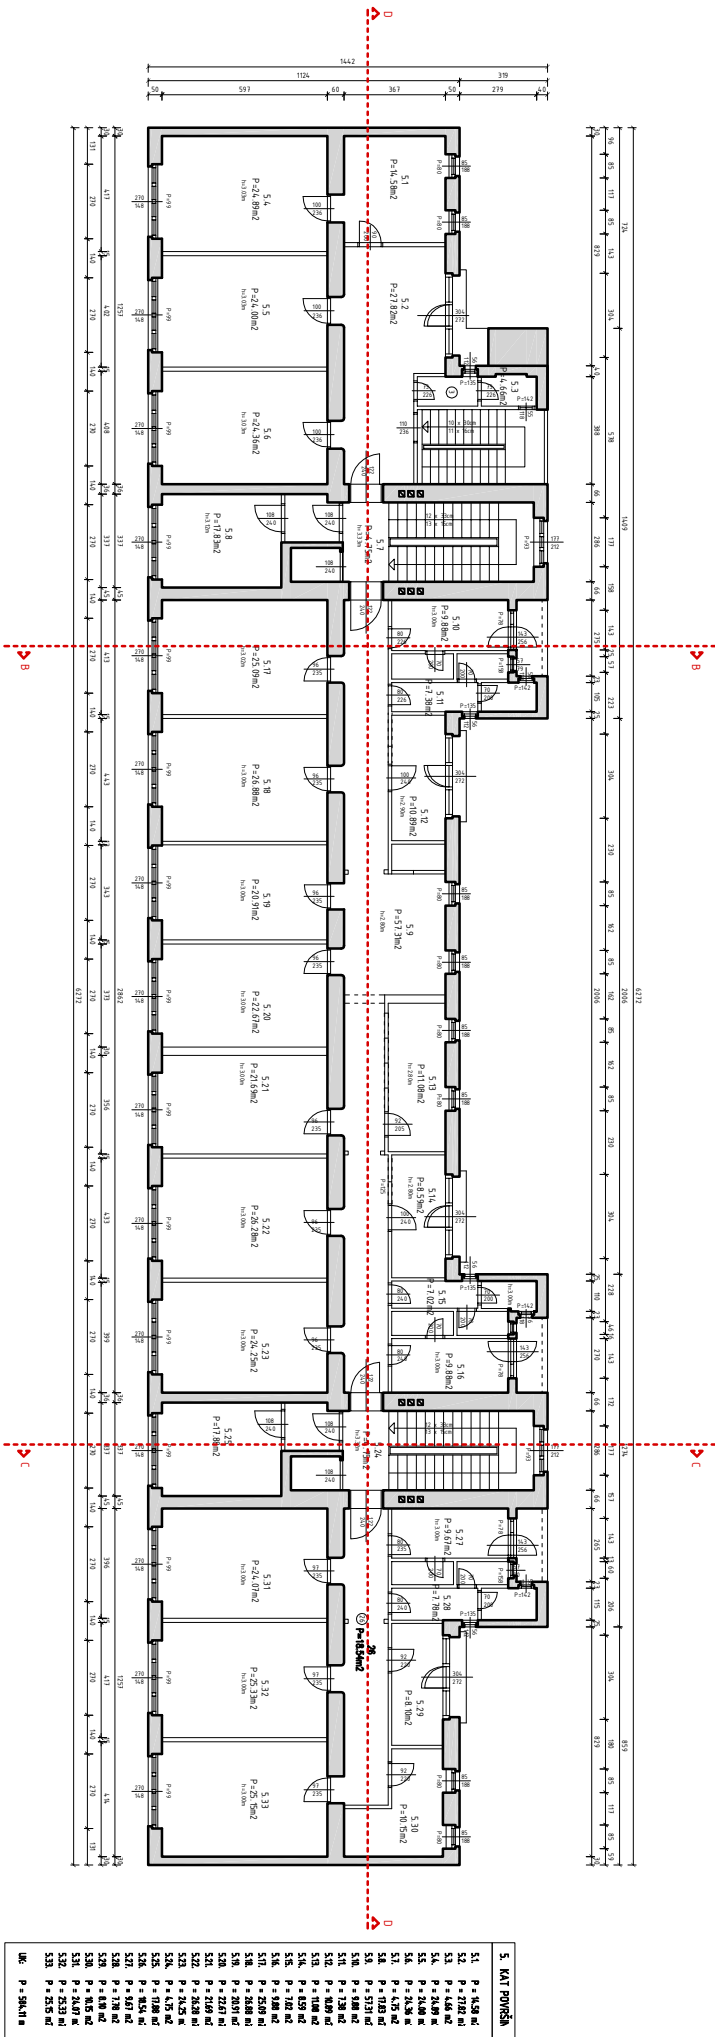


TLOCRT VI KATA
TRG ŽRTAVA FAŠIZMA 10-13

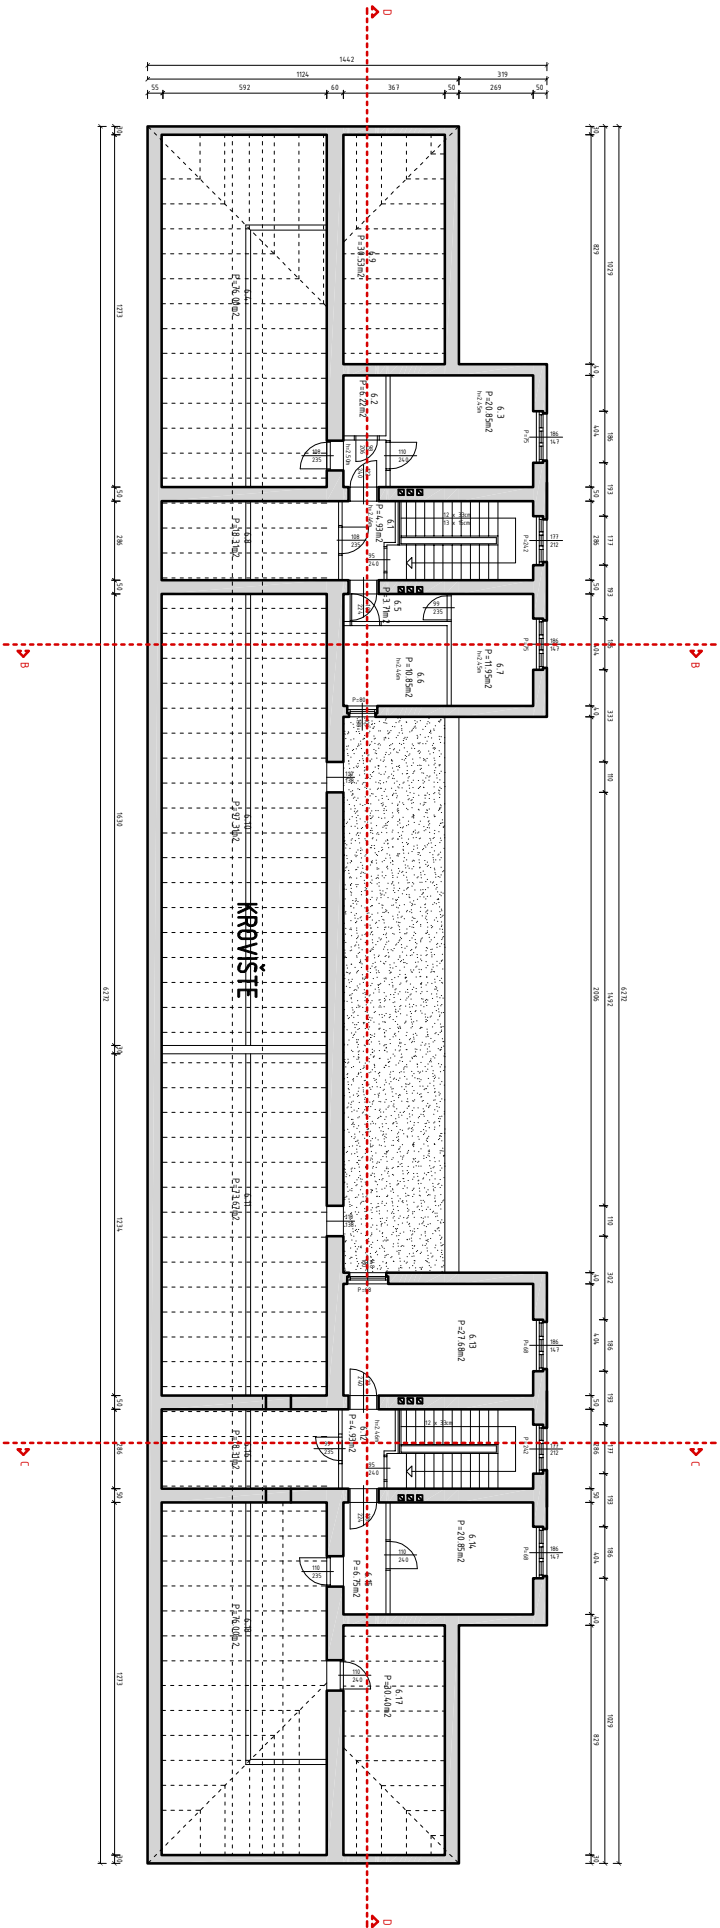


TRG ŽRTAVA FAŠIZMA 10-13
TLOCRT KROVNIH PLOHA

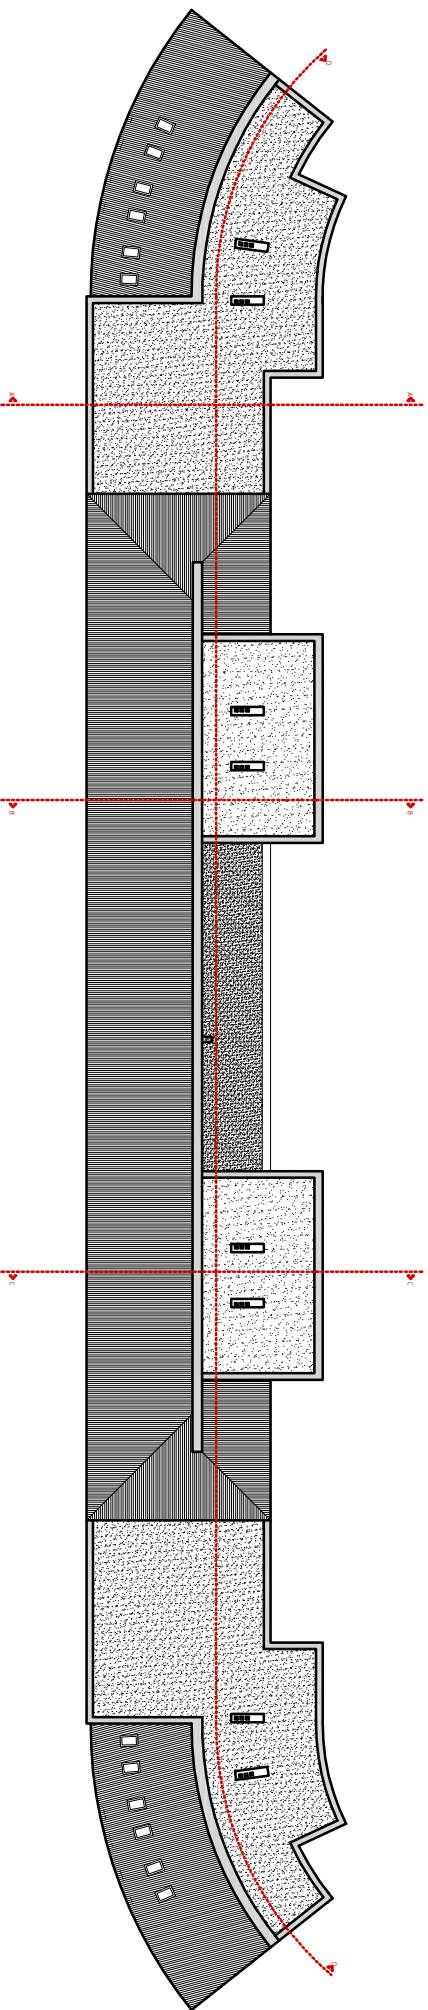

TRG ŽRTAVA FAŠIZMA 10-13
PRESJEK A-A

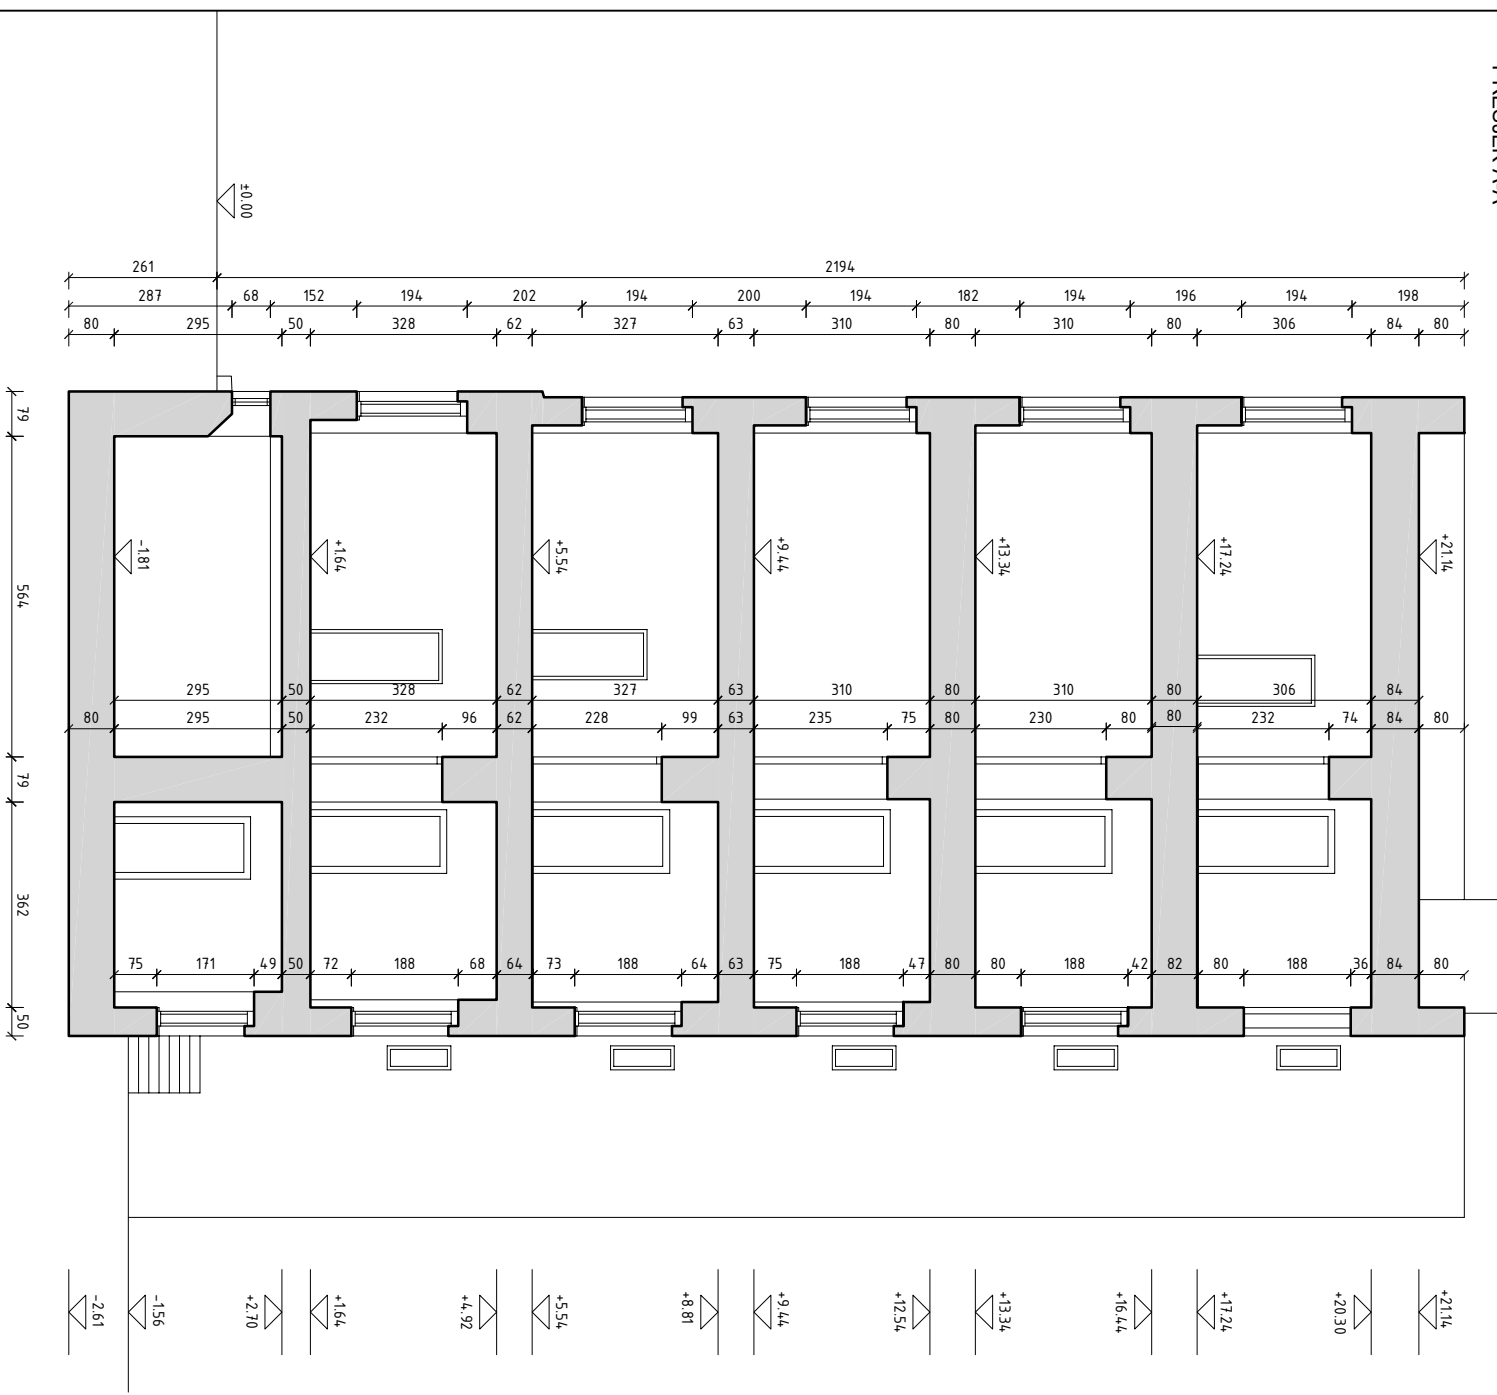

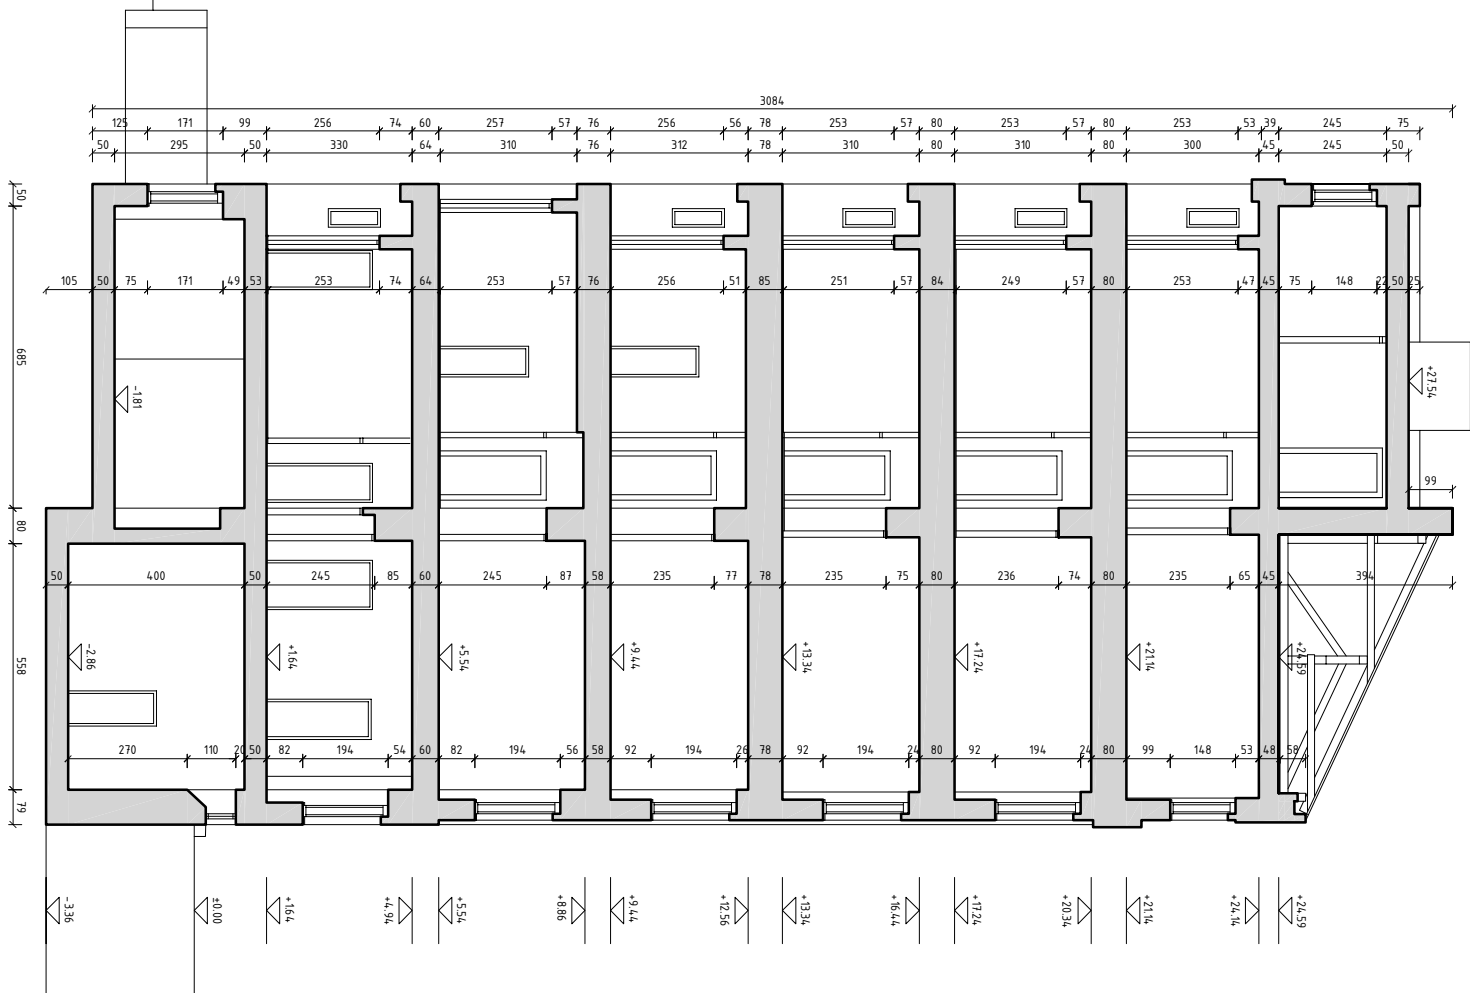


TRG ŽRTAVA FAŠIZMA 10-13
PRESJEK D-D

PRESJEK D-D



TRG ŽRTAVA FAŠIZMA 10-13
SJEVERNA FASADA

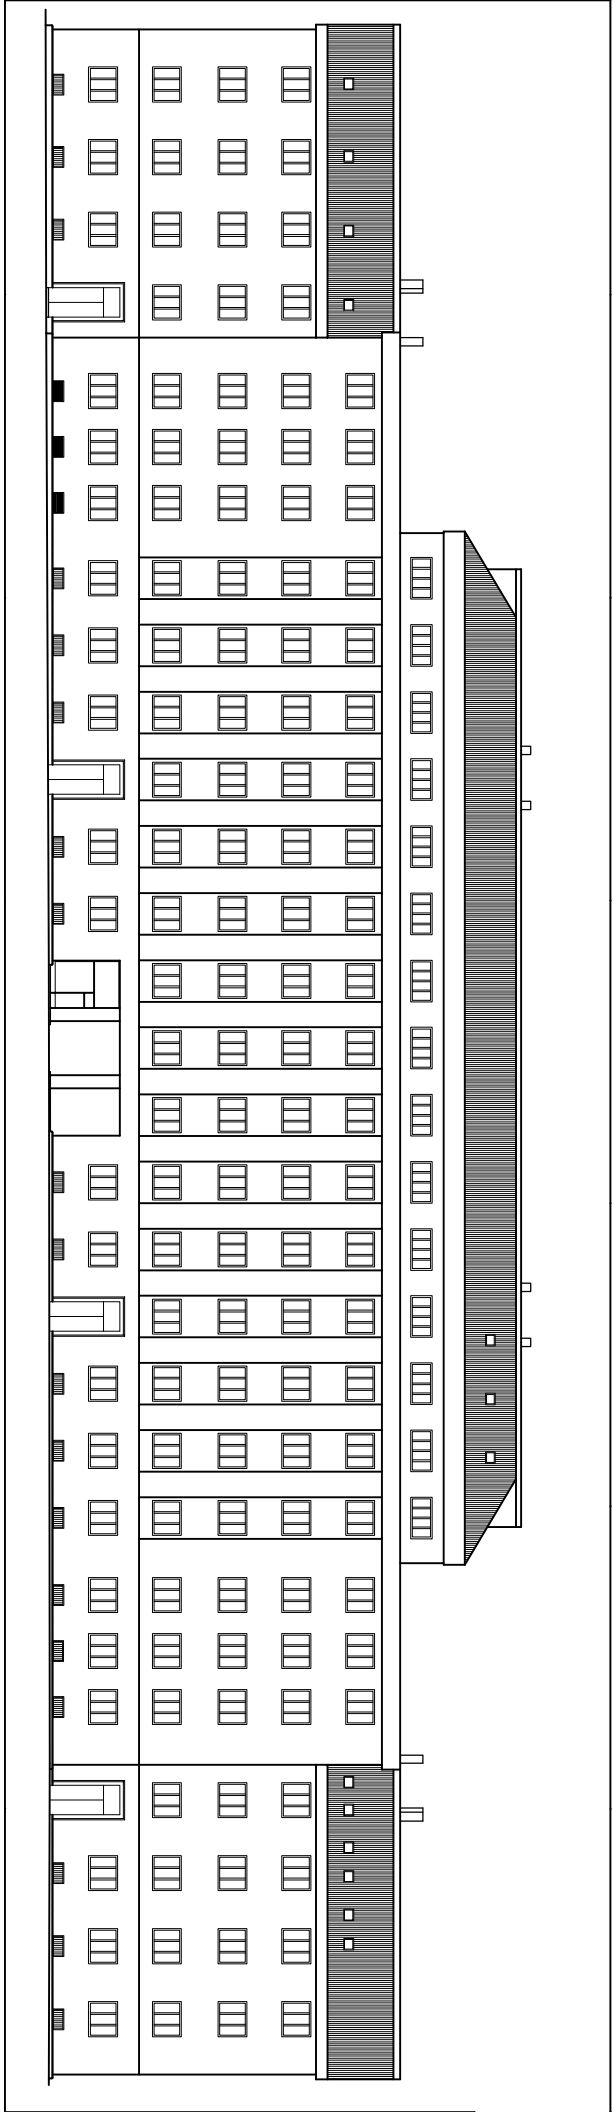

TRG ŽRTAVA FAŠIZMA 10-13
JUŽNA FAŠADA

